



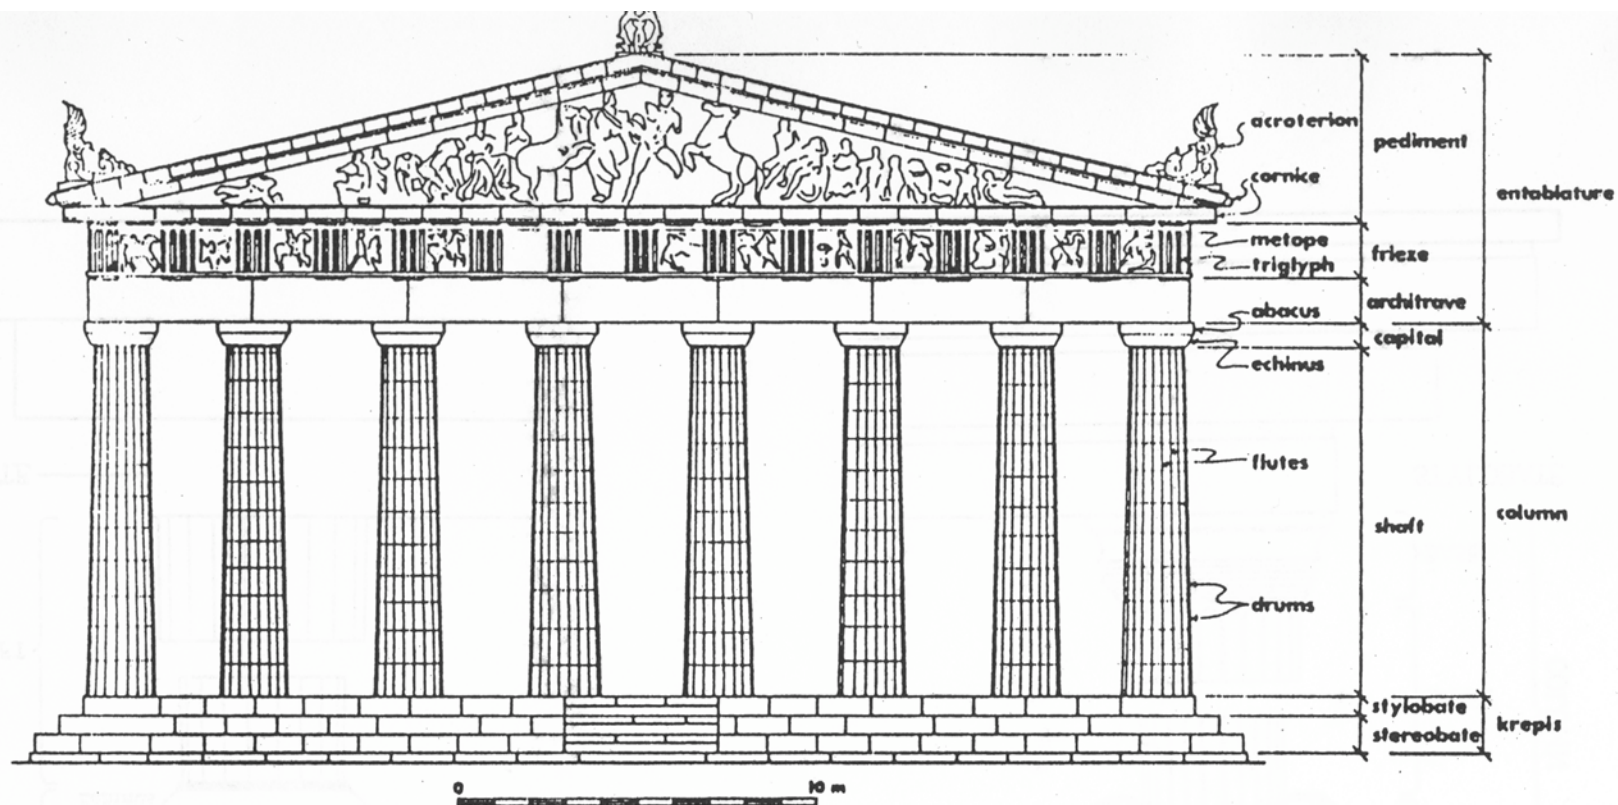

PARTHENON, WEST ELEVATION

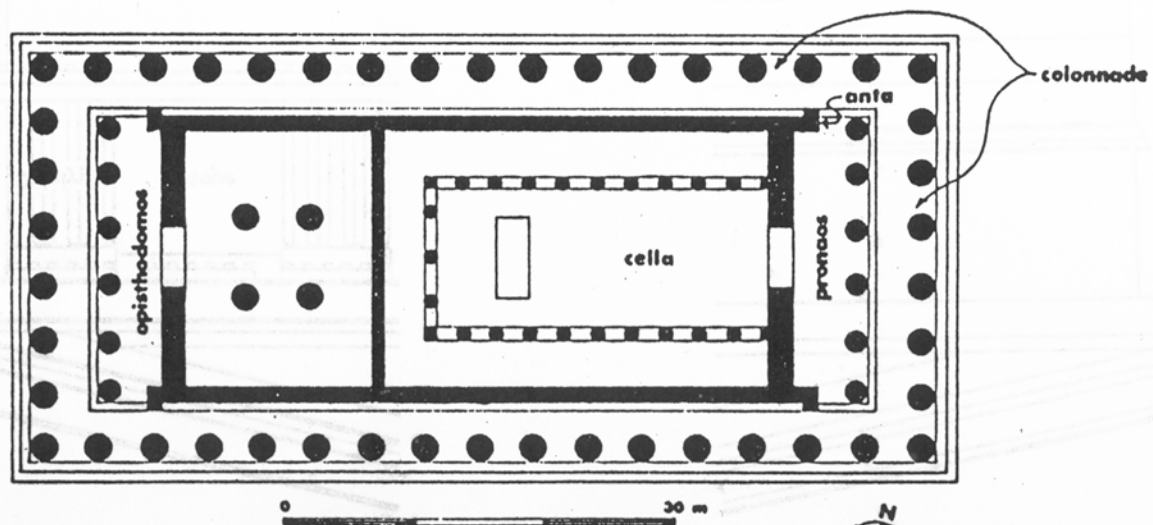

PARTHENON, PLAN